

MAP OF THE


Bowles and Fitzgerald Tract.

Oakland, California.

Oakland, California
April 20th 1905

Scale 1" = 80'

F. C. Turner
City Engineer

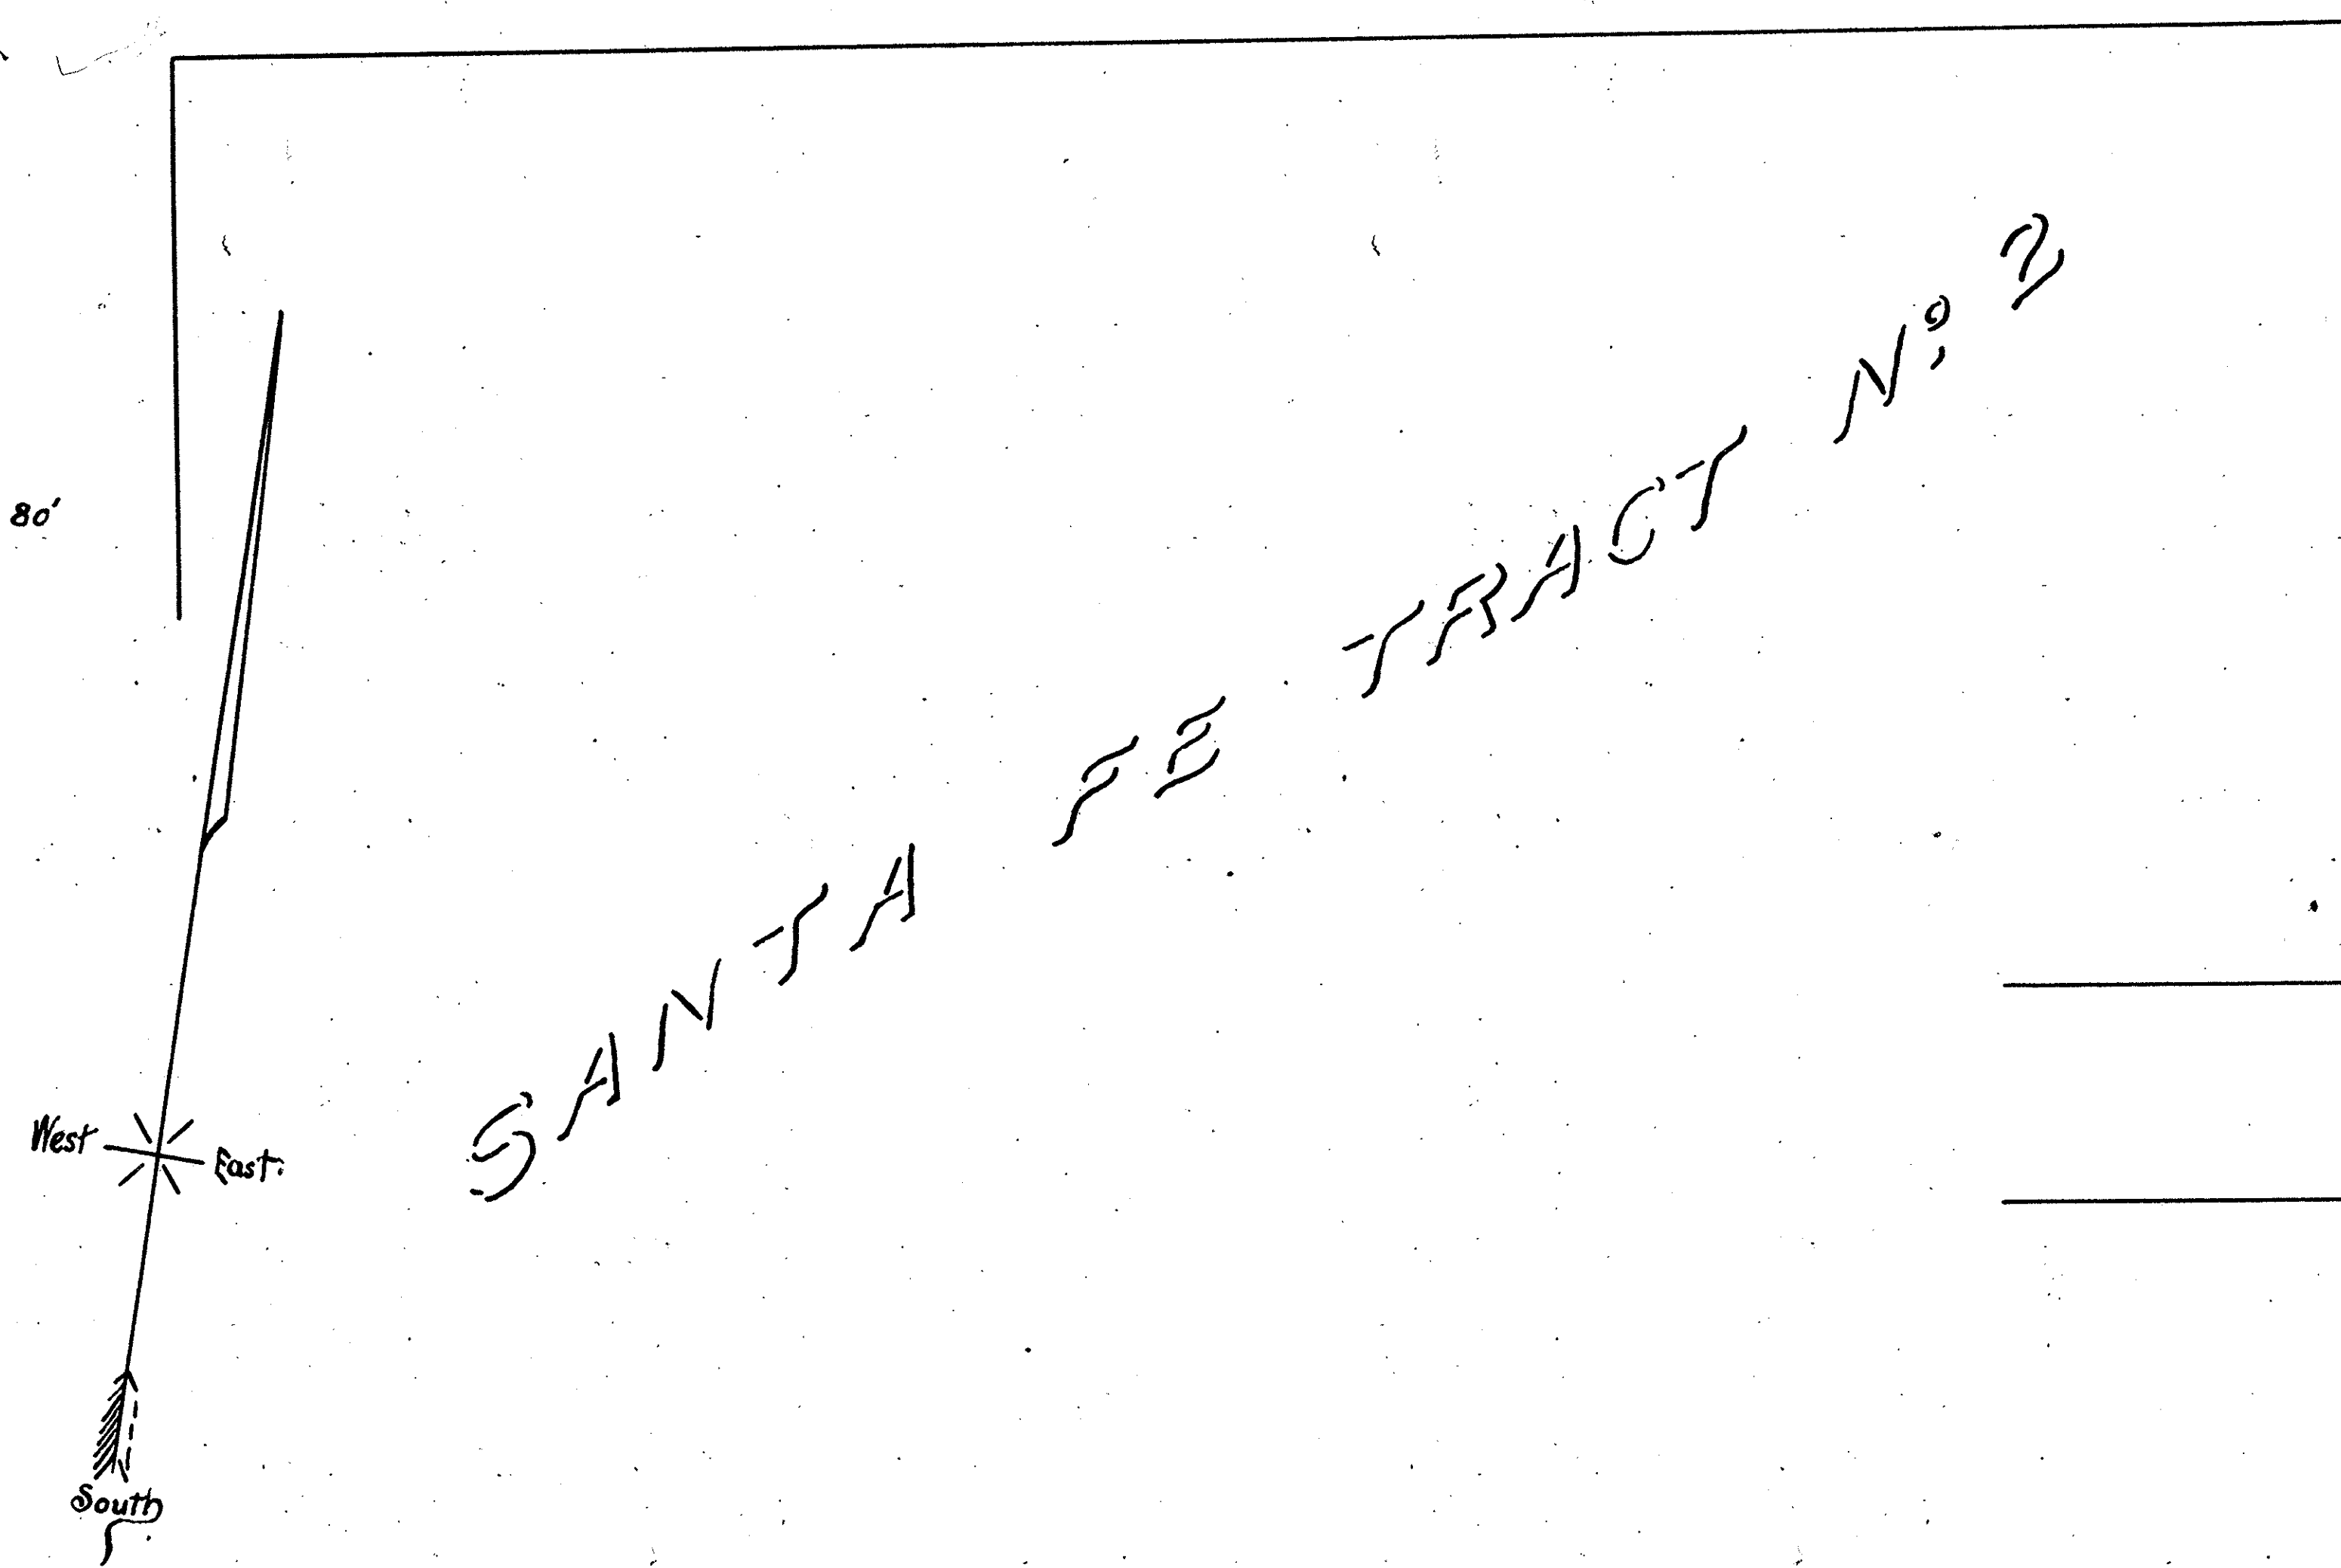

In Witness Whereof, the Proprietors of the land designated and shown upon the above Map have hereunto affixed their hands and seals this 13th day of May 1905.

State of California } ss.
 County of Alameda }
 On this 13th day of May in the year of our Land, one thousand nine hundred and five, before me, Charles Adelman, a Notary Public in and for said County, and State, residing therein, duly commissioned and sworn, and for said County, and State, personally appeared
J. C. Bowles and R. M. Fitzgerald
 known to me to be the person whose names are subscribed to the within instrument, and acknowledged to me that they executed the same.

We, the undersigned owners of lands affected, hereby dedicate all our right, title and interest in and to any and all streets as shown on the above map, for the purpose of public streets and highways.

R. M. Fitzgerald
J. C. Bowles

This is to certify that at a meeting of the City Council of the City of Oakland held June 5th 1905, Resolution No. 30094 was adopted accepting on behalf of the public the streets shown hereon property of R. M. Fitzgerald

D. F. Brown

K 87195

FILED BY REQUEST OF
R. M. Fitzgerald
 JUN 7 1905
 County Recorder, County of Alameda

504